


## 2 SIGNS

SCALE: 3/4" = 1'-0"

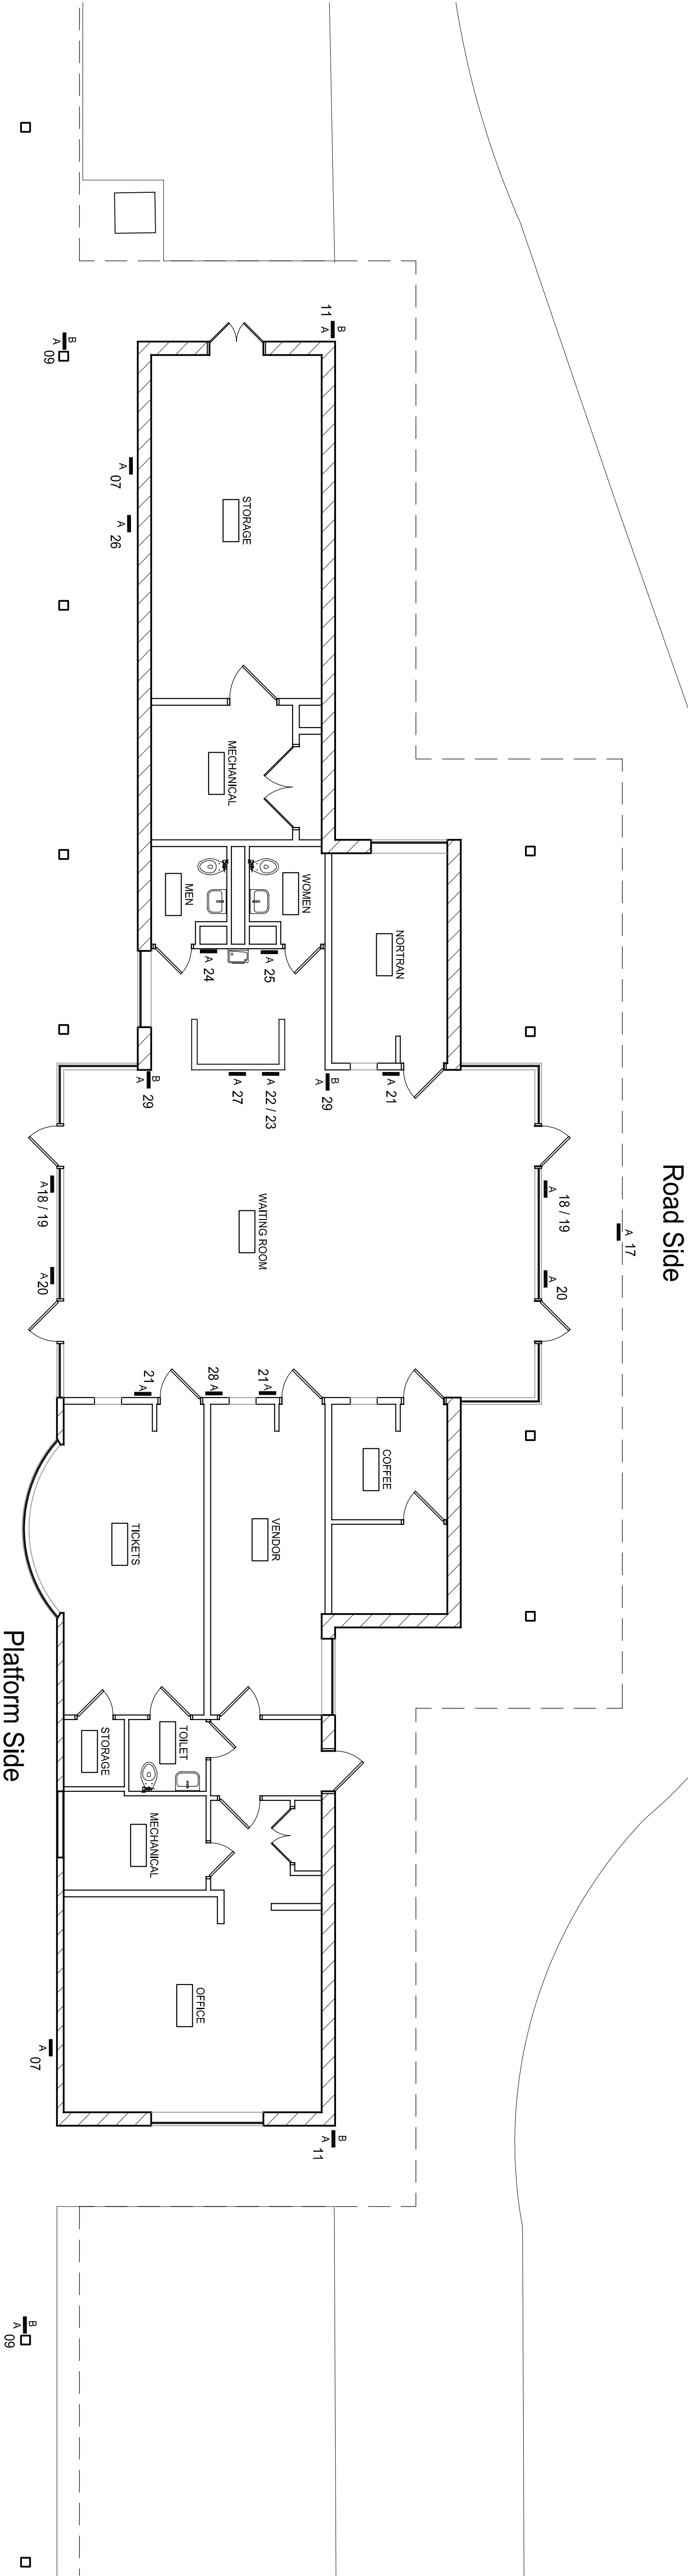

## 1 STATION PLAN

SCALE: 1/8" = 1'-0"



STATION LOT NO.

PRIMARY CONSULTANT

SUB CONSULTANT

NO.	DATE	REVISED	APP.

BASE DATE:		CHECKED
DRAWN		
PE NO.	PM	
ROLL INE	MILEPOST	
SHEET NO.	2 OF 3	
PLAN TITLE DES PLAINES TRAIN STATION WAYFINDING		
CADD FILE NO.		
STATION NAME		